


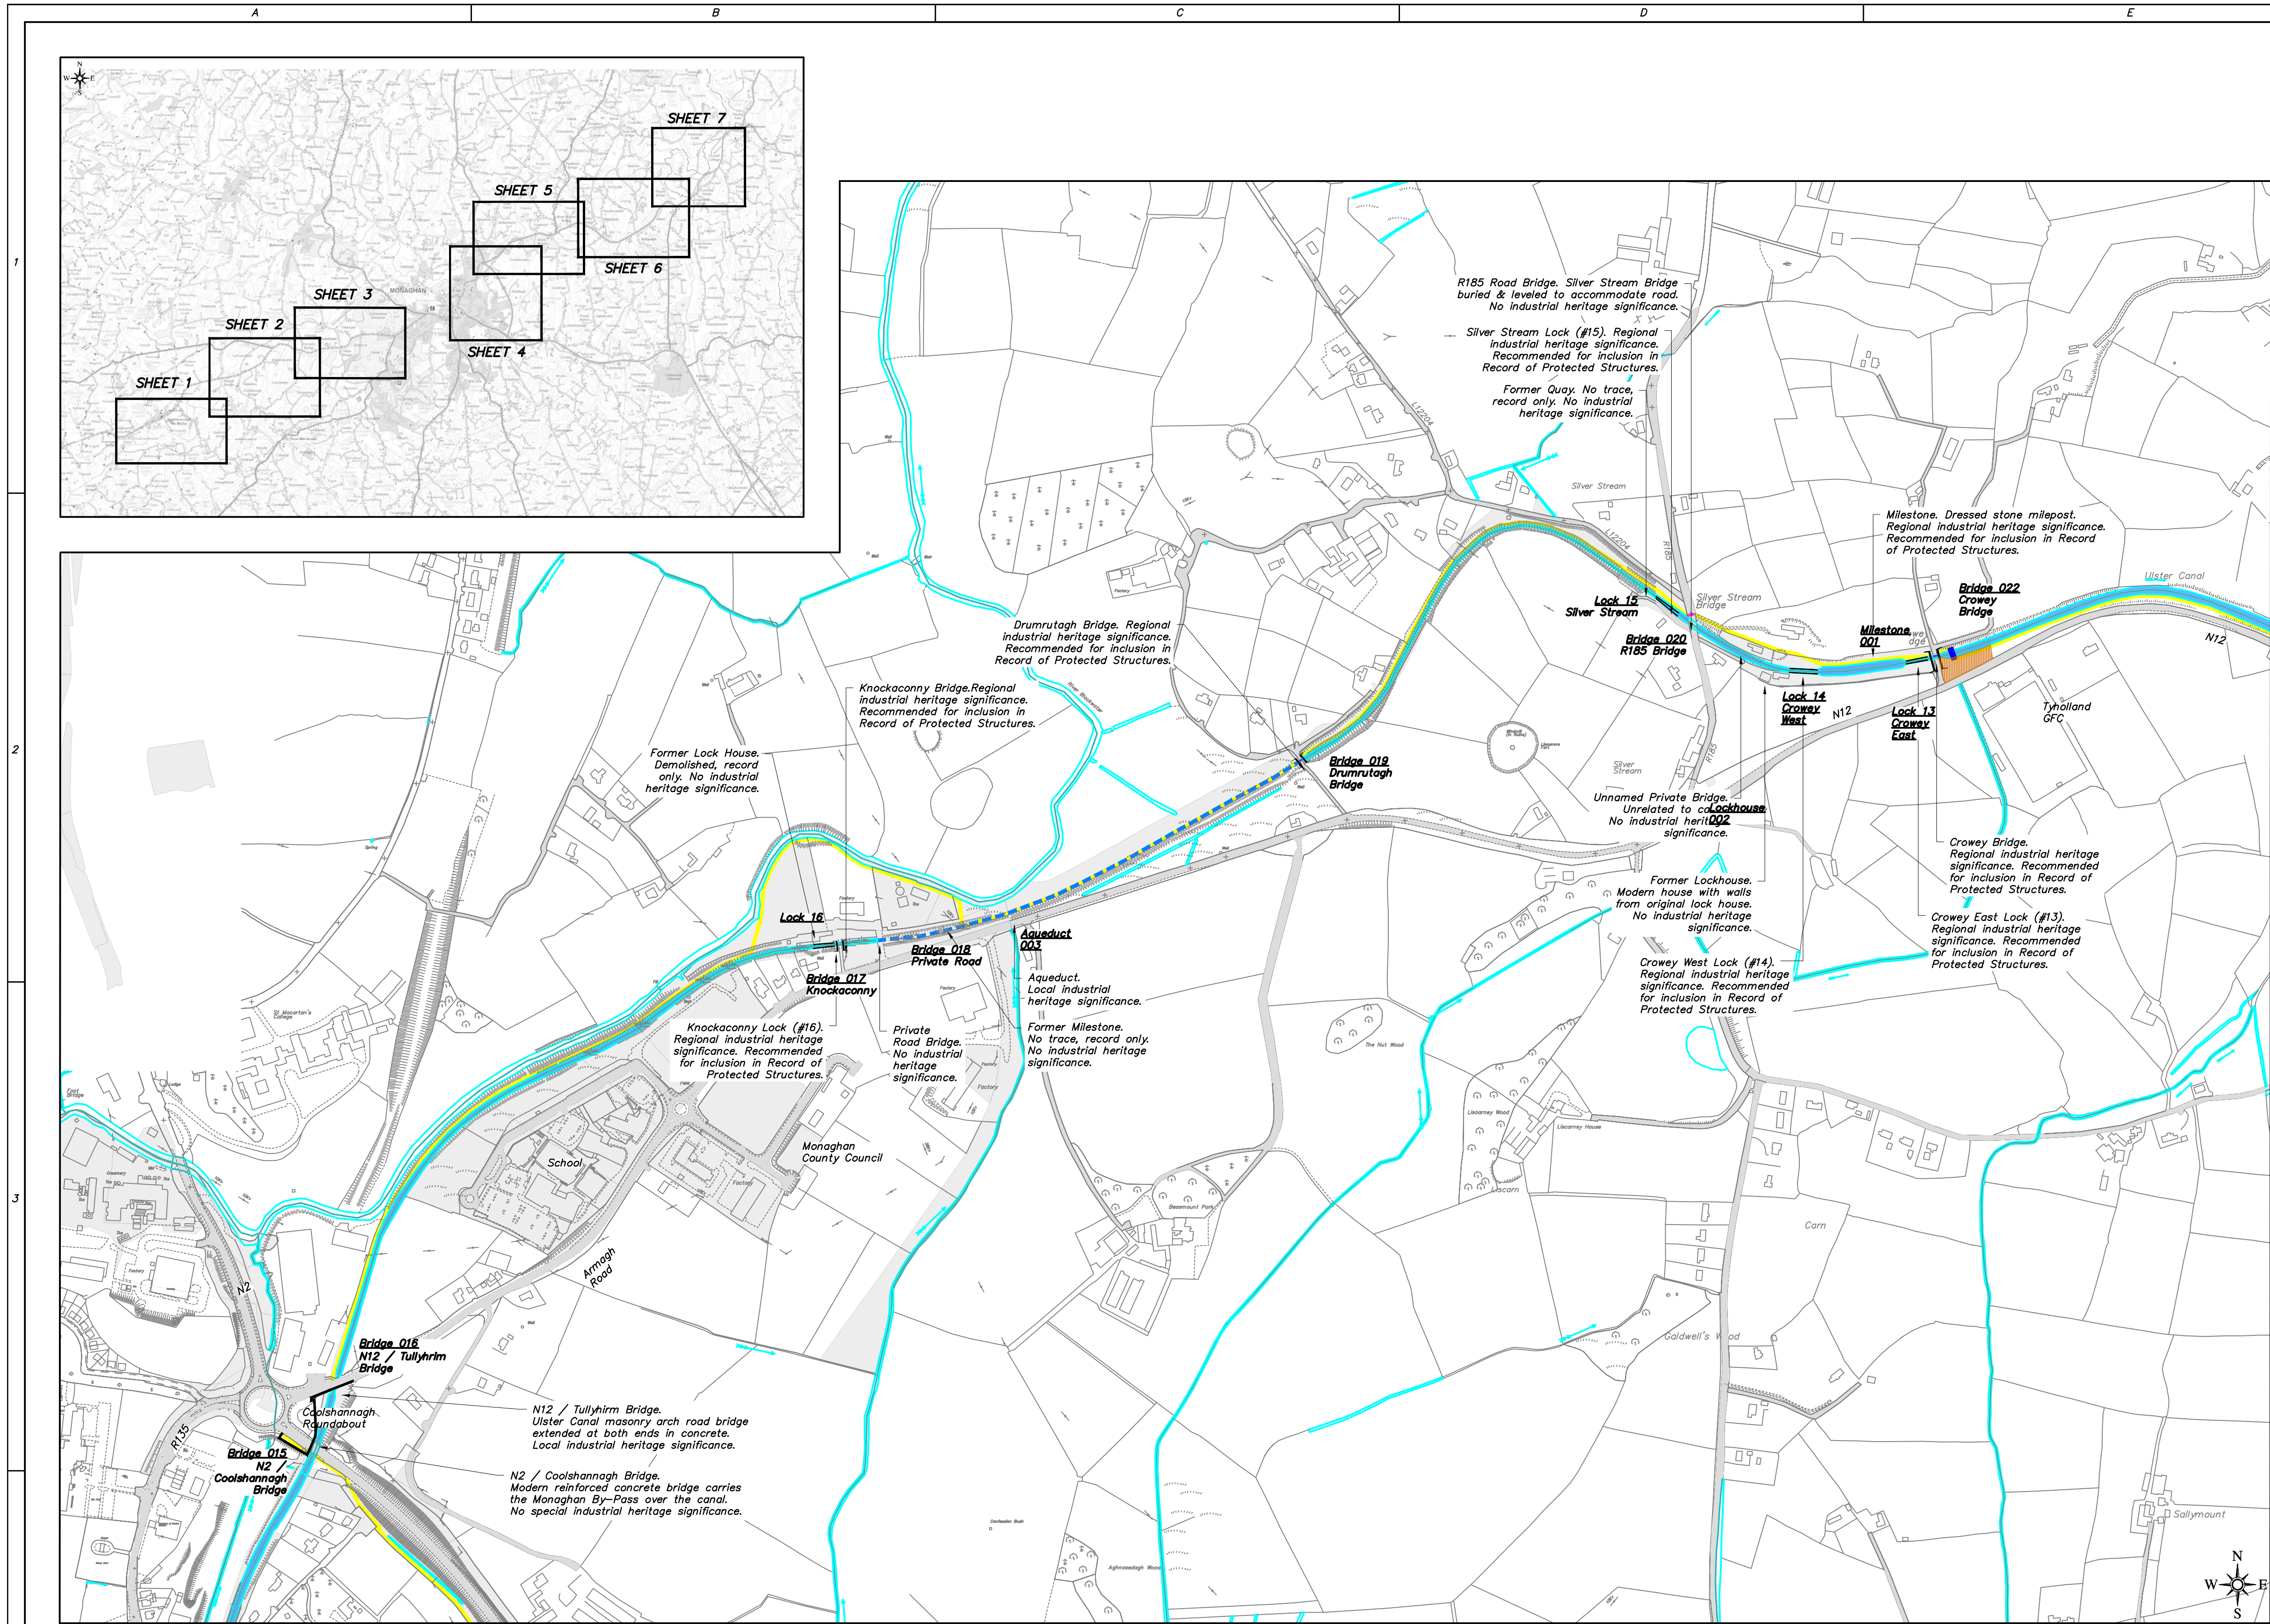

| Rev. | Date       | By | Check | Details                                                         | Appr. |
|------|------------|----|-------|-----------------------------------------------------------------|-------|
| F001 | 11.10.19   | NB | MJM   | DRAFT route for discussion at workshop.                         | CML   |
| F002 | 29.10.19   | NB | MJM   | Updated DRAFT route for discussion following further walkovers. | CML   |
| F003 | 08.11.19   | NB | MJM   | Flood maps updated, notes added.                                | CML   |
| F004 | 17.01.2020 | NB | MJM   | Amendments to historic structure notes.                         | CML   |
| F005 | 29.07.2020 | NB | MJM   | Amendments to titleblock / legend.                              | CML   |

## LEGEND

- Land Registered to Monaghan County Council
- Canal Lock
- Canal Bridge
- Existing Ulster Canal
- Infilled Ulster Canal
- Other Water Features
- Preferred Route
- Watercourse Crossing – Culvert
- Watercourse / Canal Crossing – Bridge
- Road Crossing
- Use of Existing Bridge Towpath
- Potential Amenity Area

|        |       |     |        |                         |       |
|--------|-------|-----|--------|-------------------------|-------|
| Status | Date: | By: | Check: | Drawing Status Details: | Appr: |
|--------|-------|-----|--------|-------------------------|-------|

## ROUTE DRAWING



**Doran**  
CONSULTING  
DELIVERING ENGINEERING EXCELLENCE

Nonwood House  
96 - 102 Great Victoria Street  
Belfast BT2 7BE

T 028 9023 3443  
F 028 9023 5501  
E mail@doran.co.uk  
W www.doran.co.uk

Project Title:  
**Ulster Canal Greenway Phase 2  
Smithborough to Middletown**

Drawing Title:  
**Recommended Route Corridor**

Sheet 5 of 7

|                                           |       |                  |        |       |       |         |           |
|-------------------------------------------|-------|------------------|--------|-------|-------|---------|-----------|
| Client/Architect: Monaghan County Council |       |                  |        |       |       |         |           |
| Drawn by: NB                              |       | Date: Oct 2019   |        |       |       |         |           |
| Checked by: MJM                           |       | Scales: 1 : 5000 |        |       |       |         |           |
| Approved by: CML                          |       | Sheet Size: A1   |        |       |       |         |           |
| Drawing Number:                           |       |                  |        |       |       |         |           |
| Project Number:                           | Orig. | Zone.            | Level. | Type. | Disc. | Number. | Revision: |
| 191063                                    | DCL   | SW               | XX     | GA    | C     | 019     | F005      |



**Interreg**  
EUROPEAN UNION

**Northern Ireland - Ireland - Scotland**  
European Regional Development Fund

A project supported by the European Union's INTERREG VA Programme, and managed by the Special EU Programmes Body



**Armagh City  
Banbridge  
& Craigavon**  
Borough Council



**Waterways Ireland**  
Uiscebhéal Éireann Waterways Airlann